

F

E

D

C

B

A

4

3

2

1


4

3

2

1


10.01

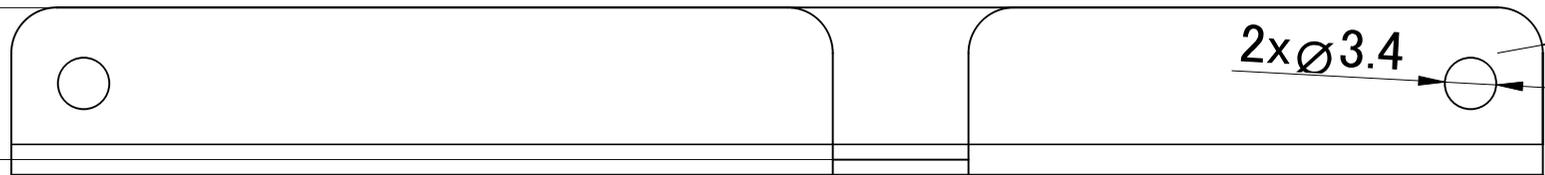

2x \varnothing 3.4

4xR3 \pm 0.4

平面図

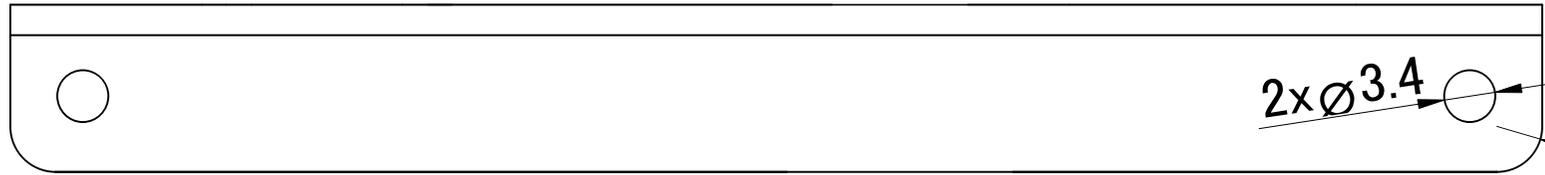

2x \varnothing 3.4

2xR3 \pm 0.4

底面図

指示なき寸法公差はJIS-B-0405 中級を適用する

DESIGNED BY: 竹下 正樹		SVL-03 Bracket		G	-
DATE: 2024/12/24				F	-
SIZE A4				E	-
				D	-
SCALE 1:2		DRAWING NUMBER 001		C	-
WEIGHT (kg) -		SHEET 2/2		B	-
This drawing is our property; it can't be reproduced or communicated without our written consent.				A	-

F

E

D